

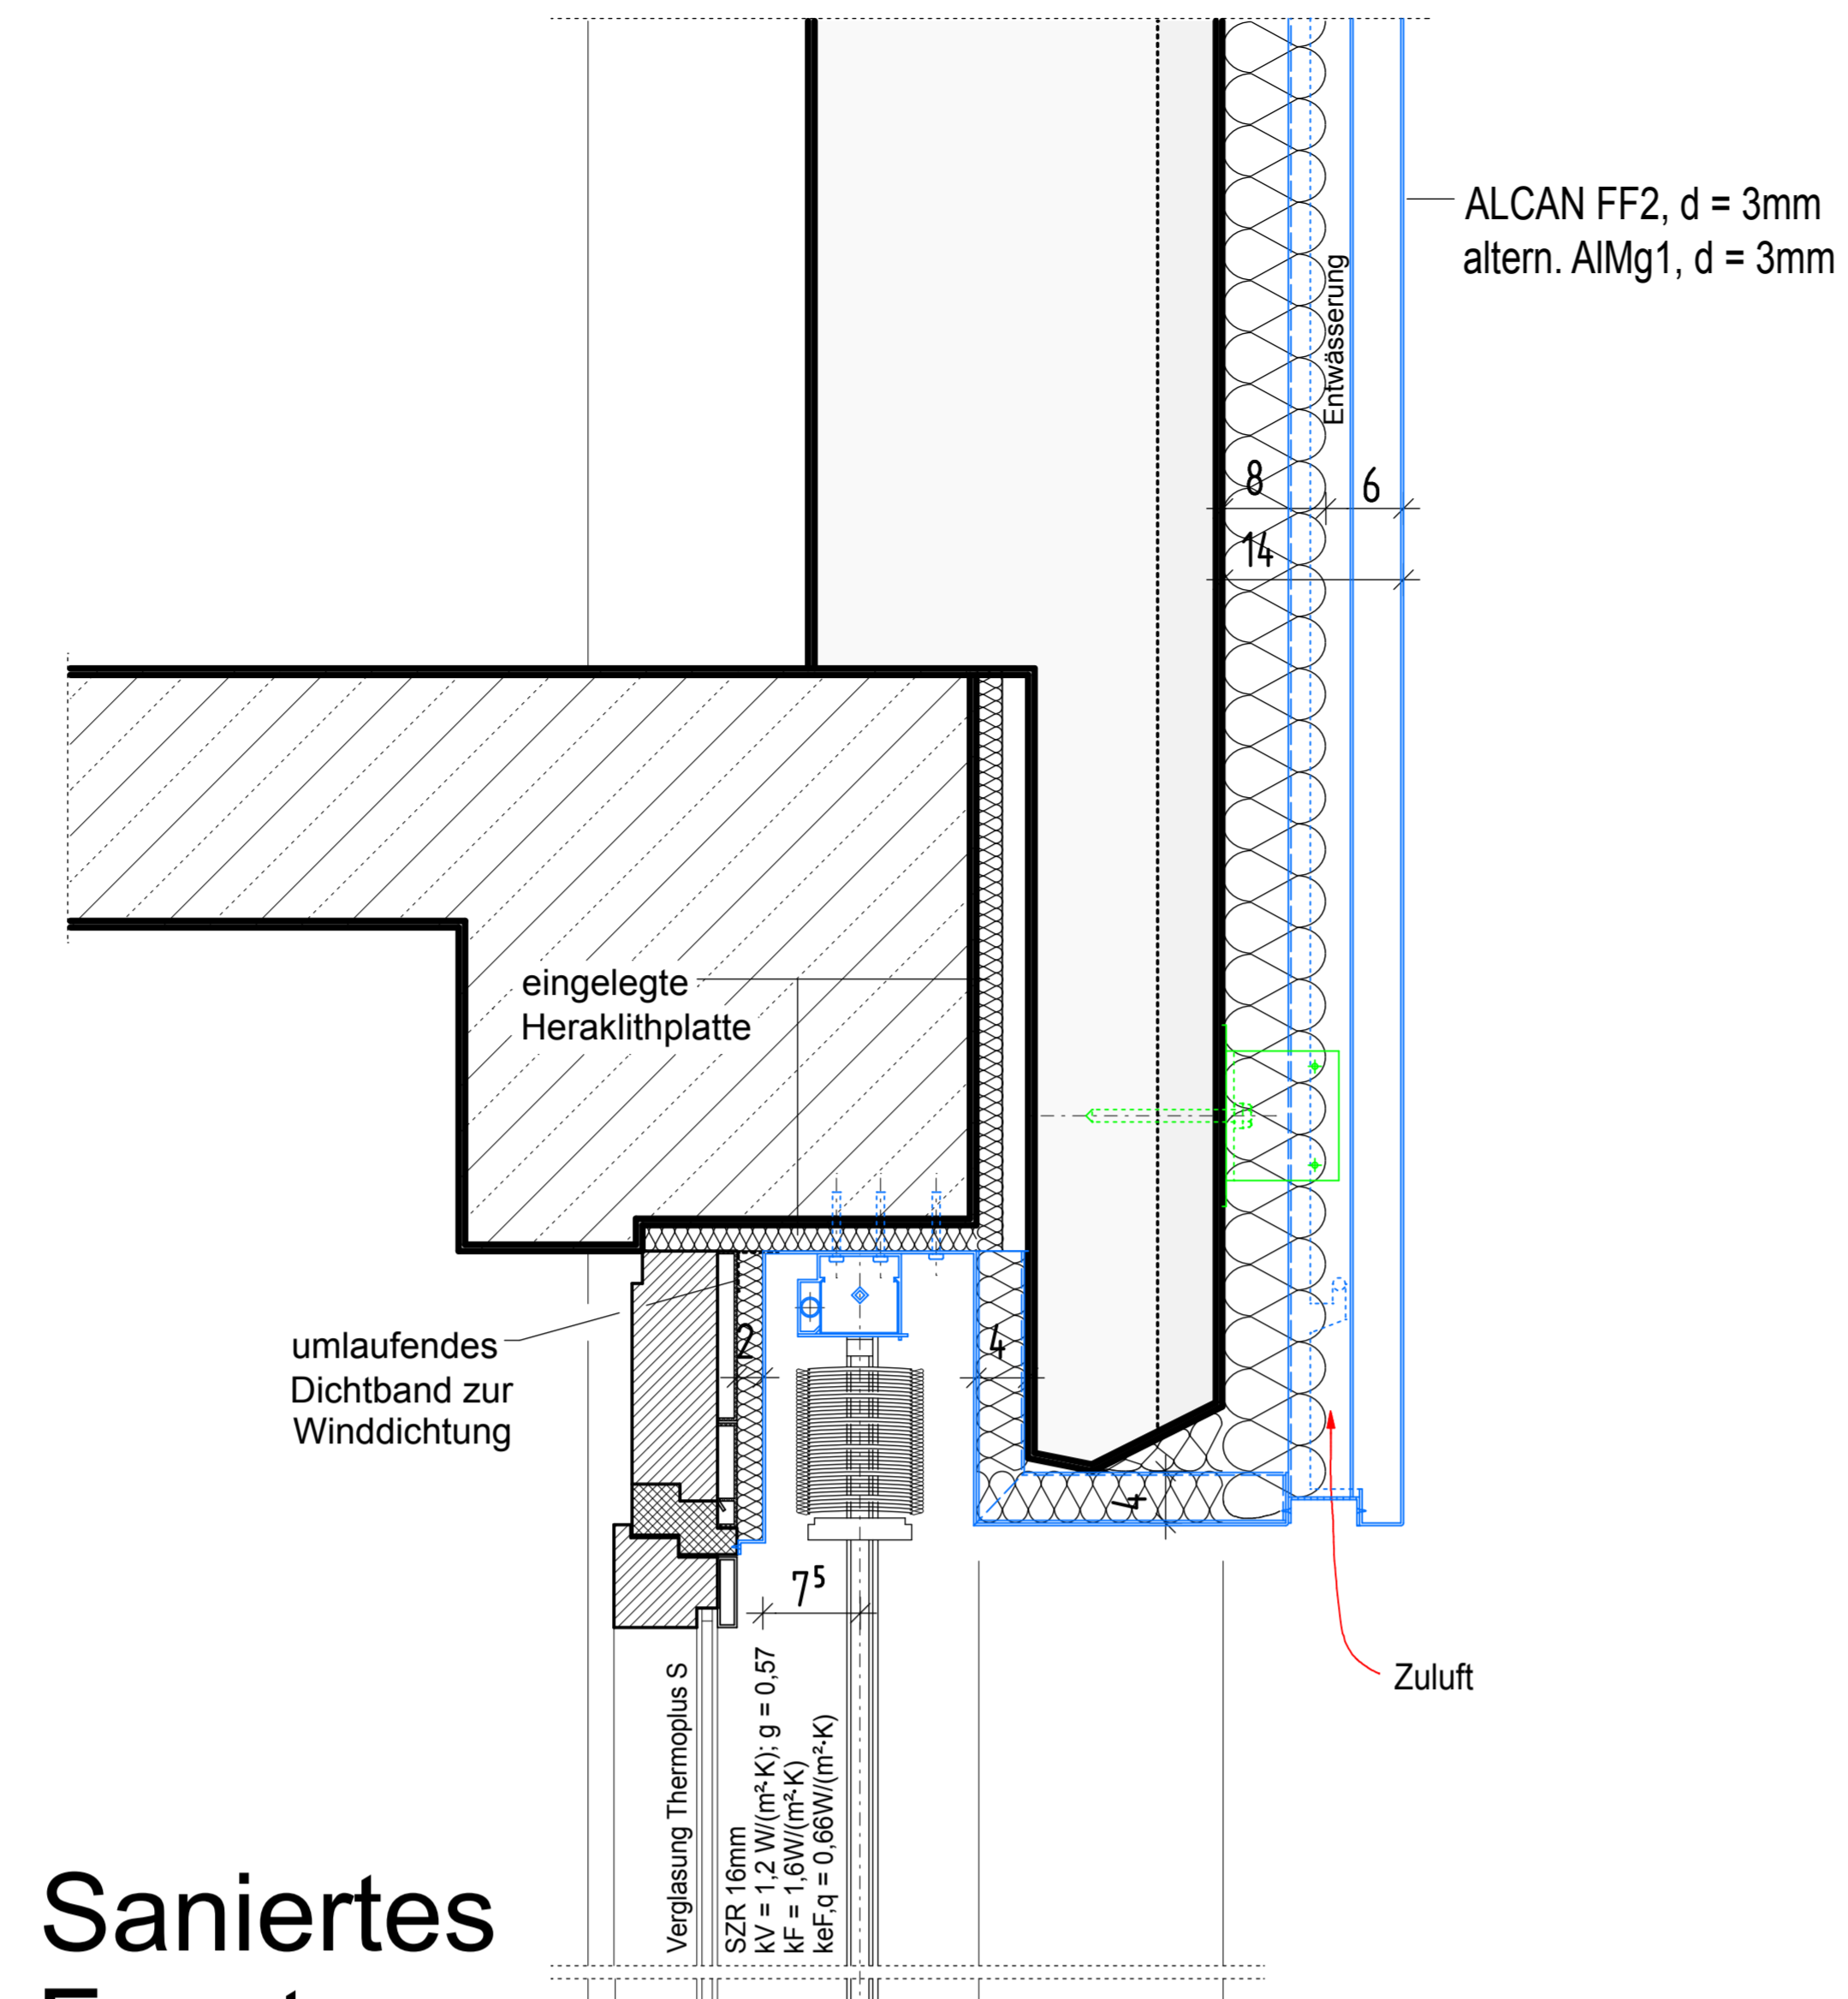
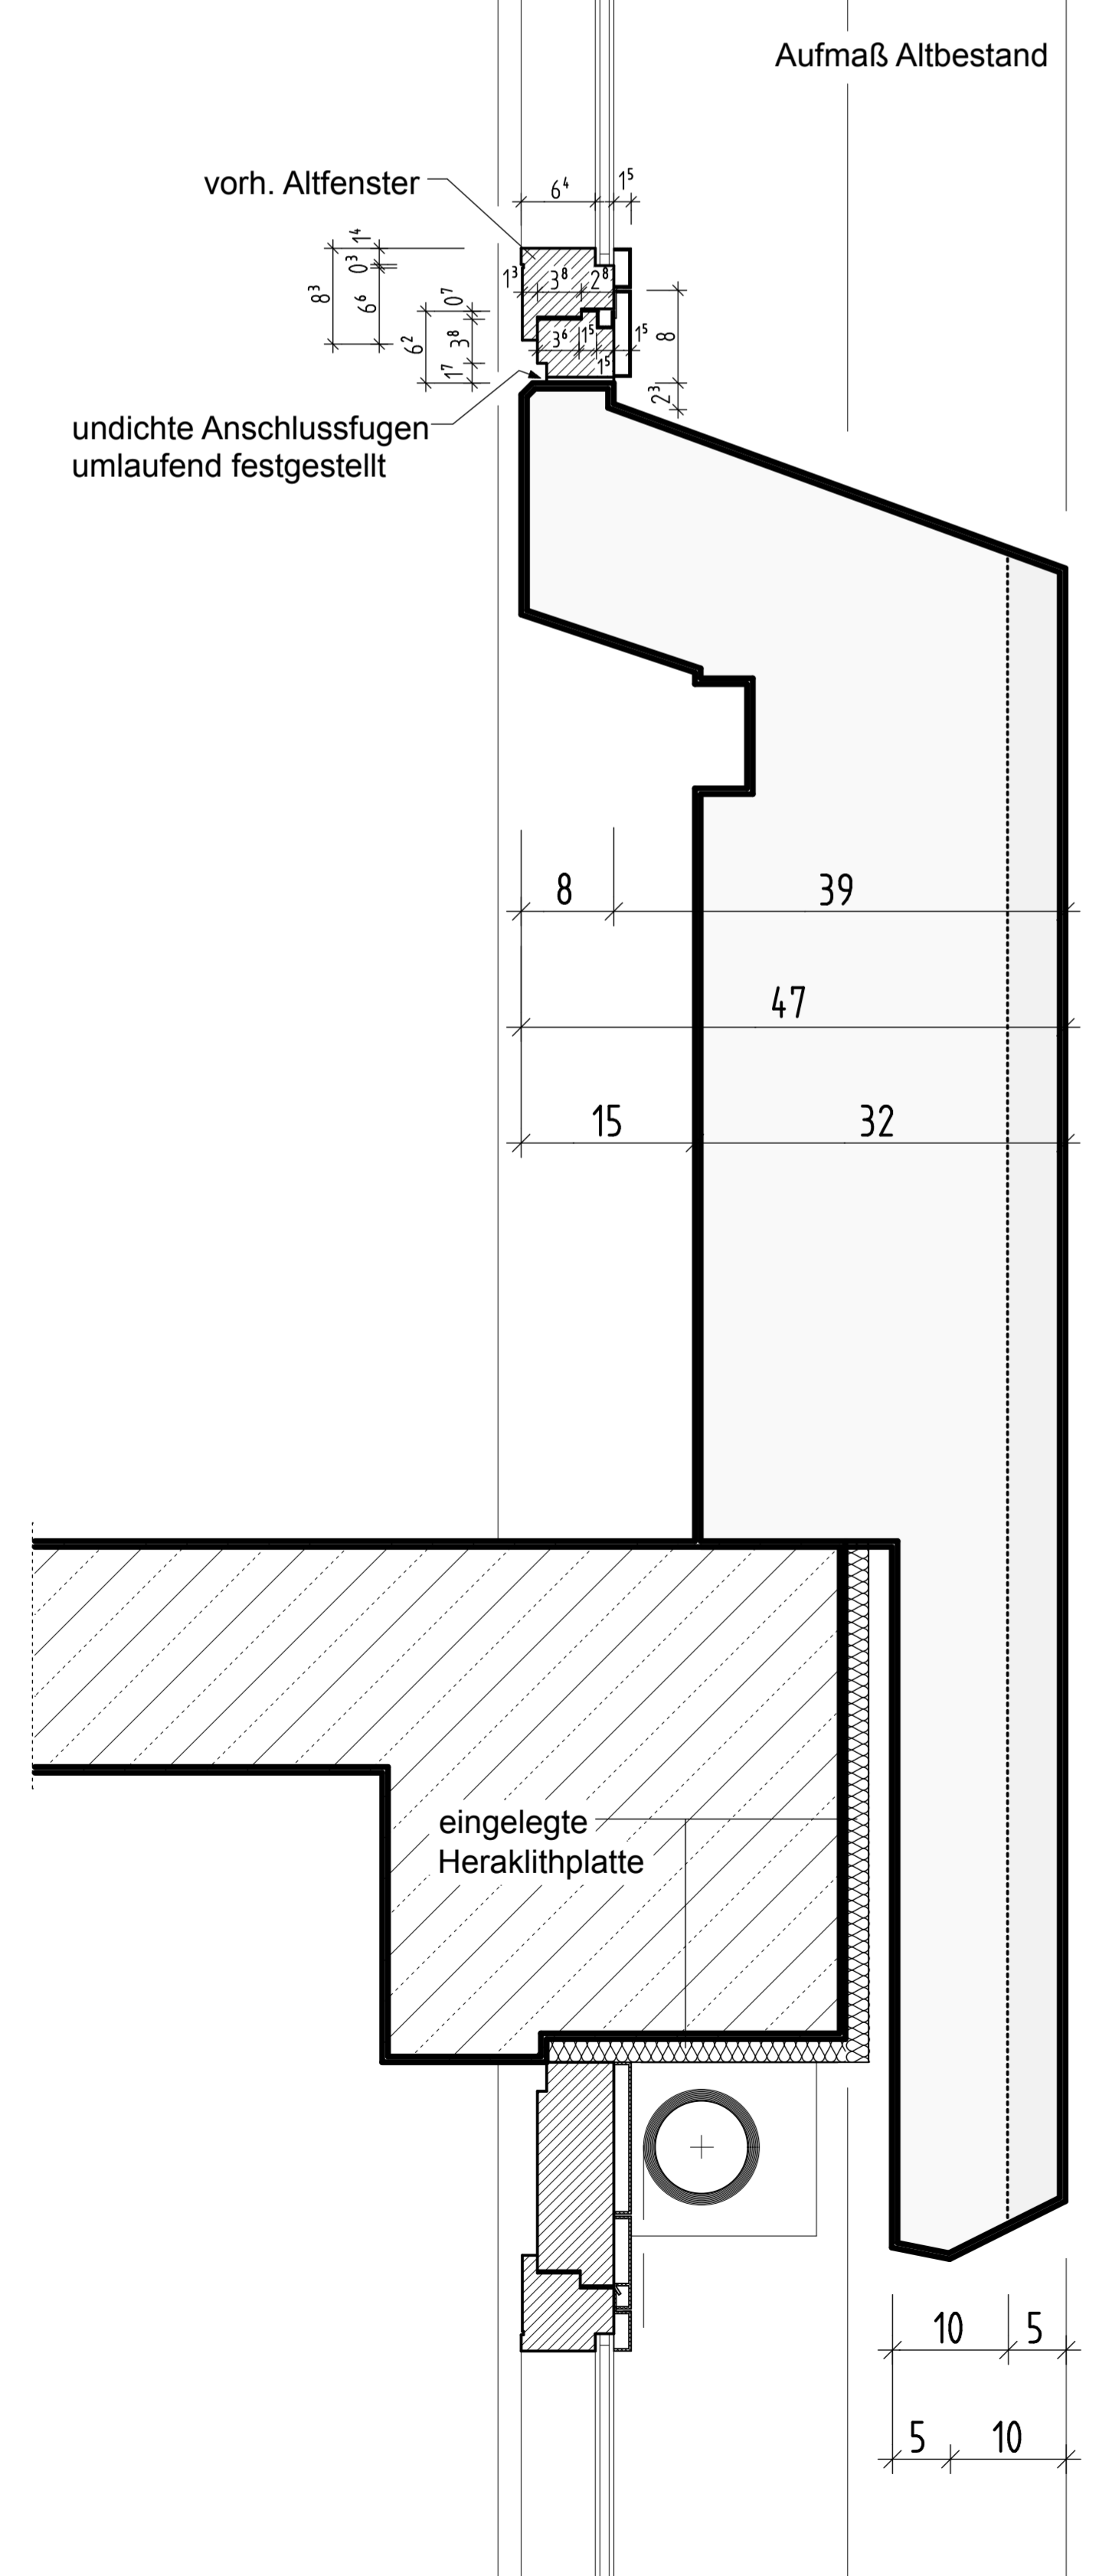




(alt) M. 1:5

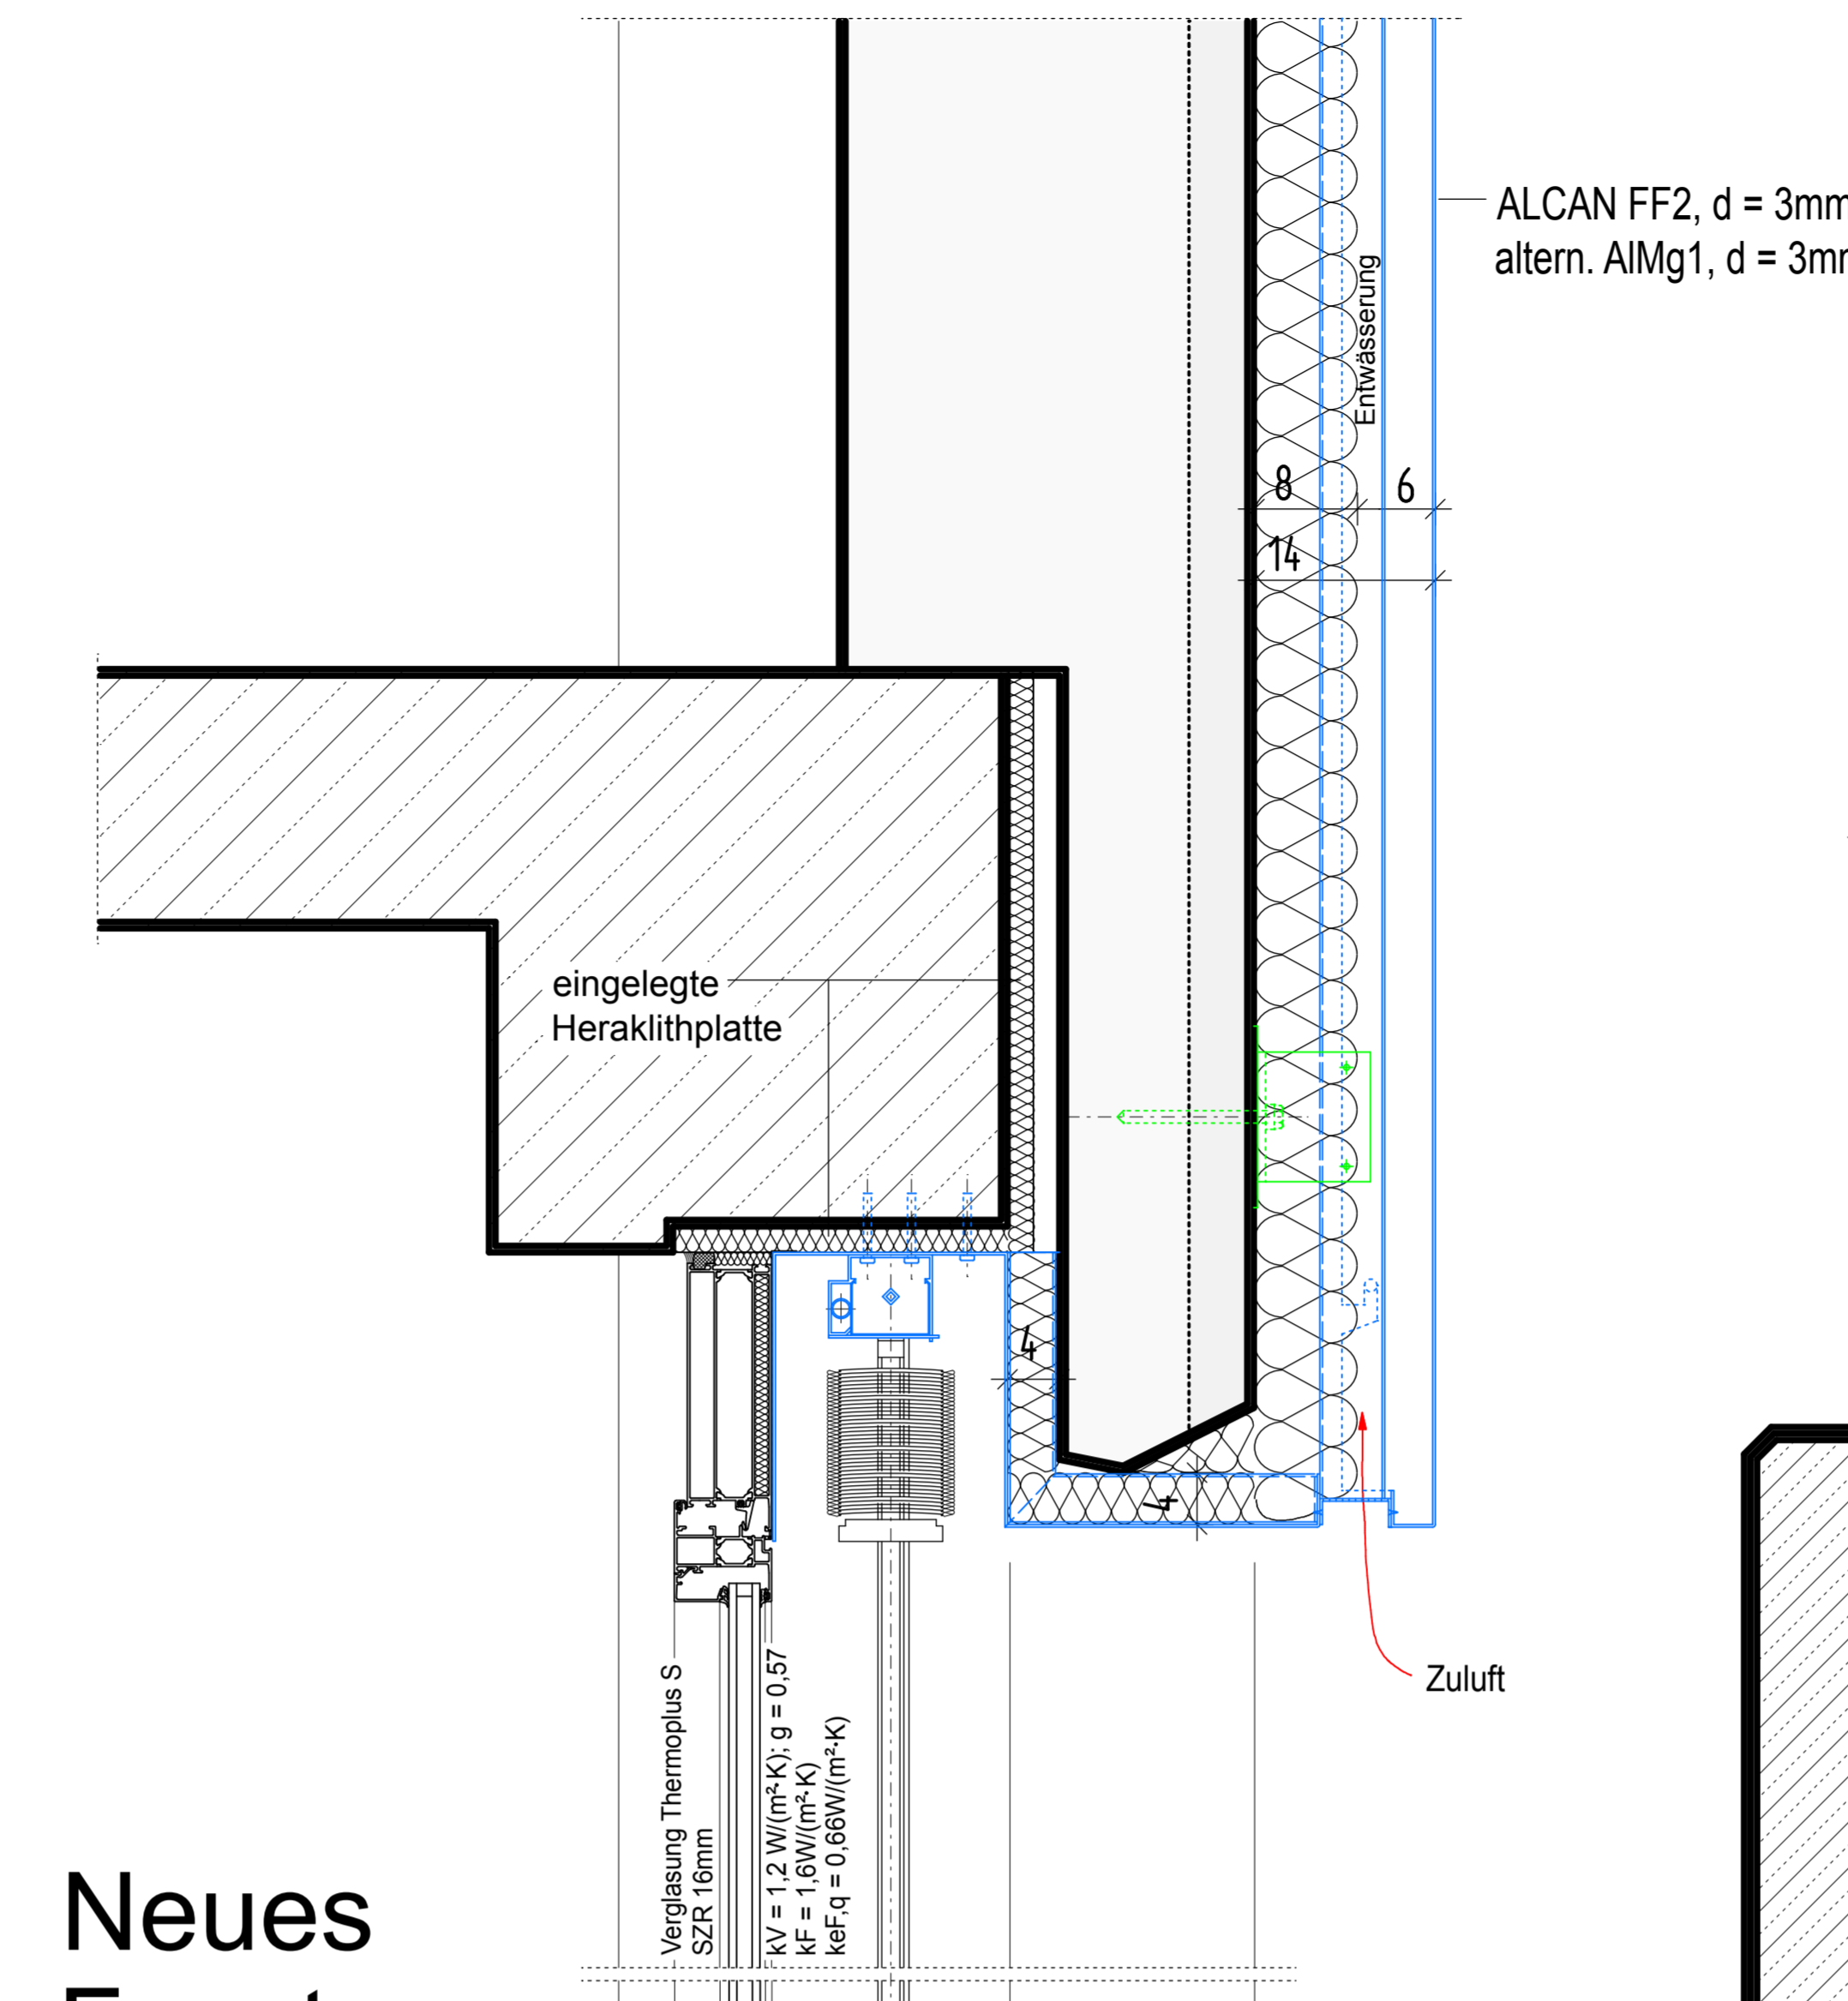


Saniertes Fenster M. 1:5

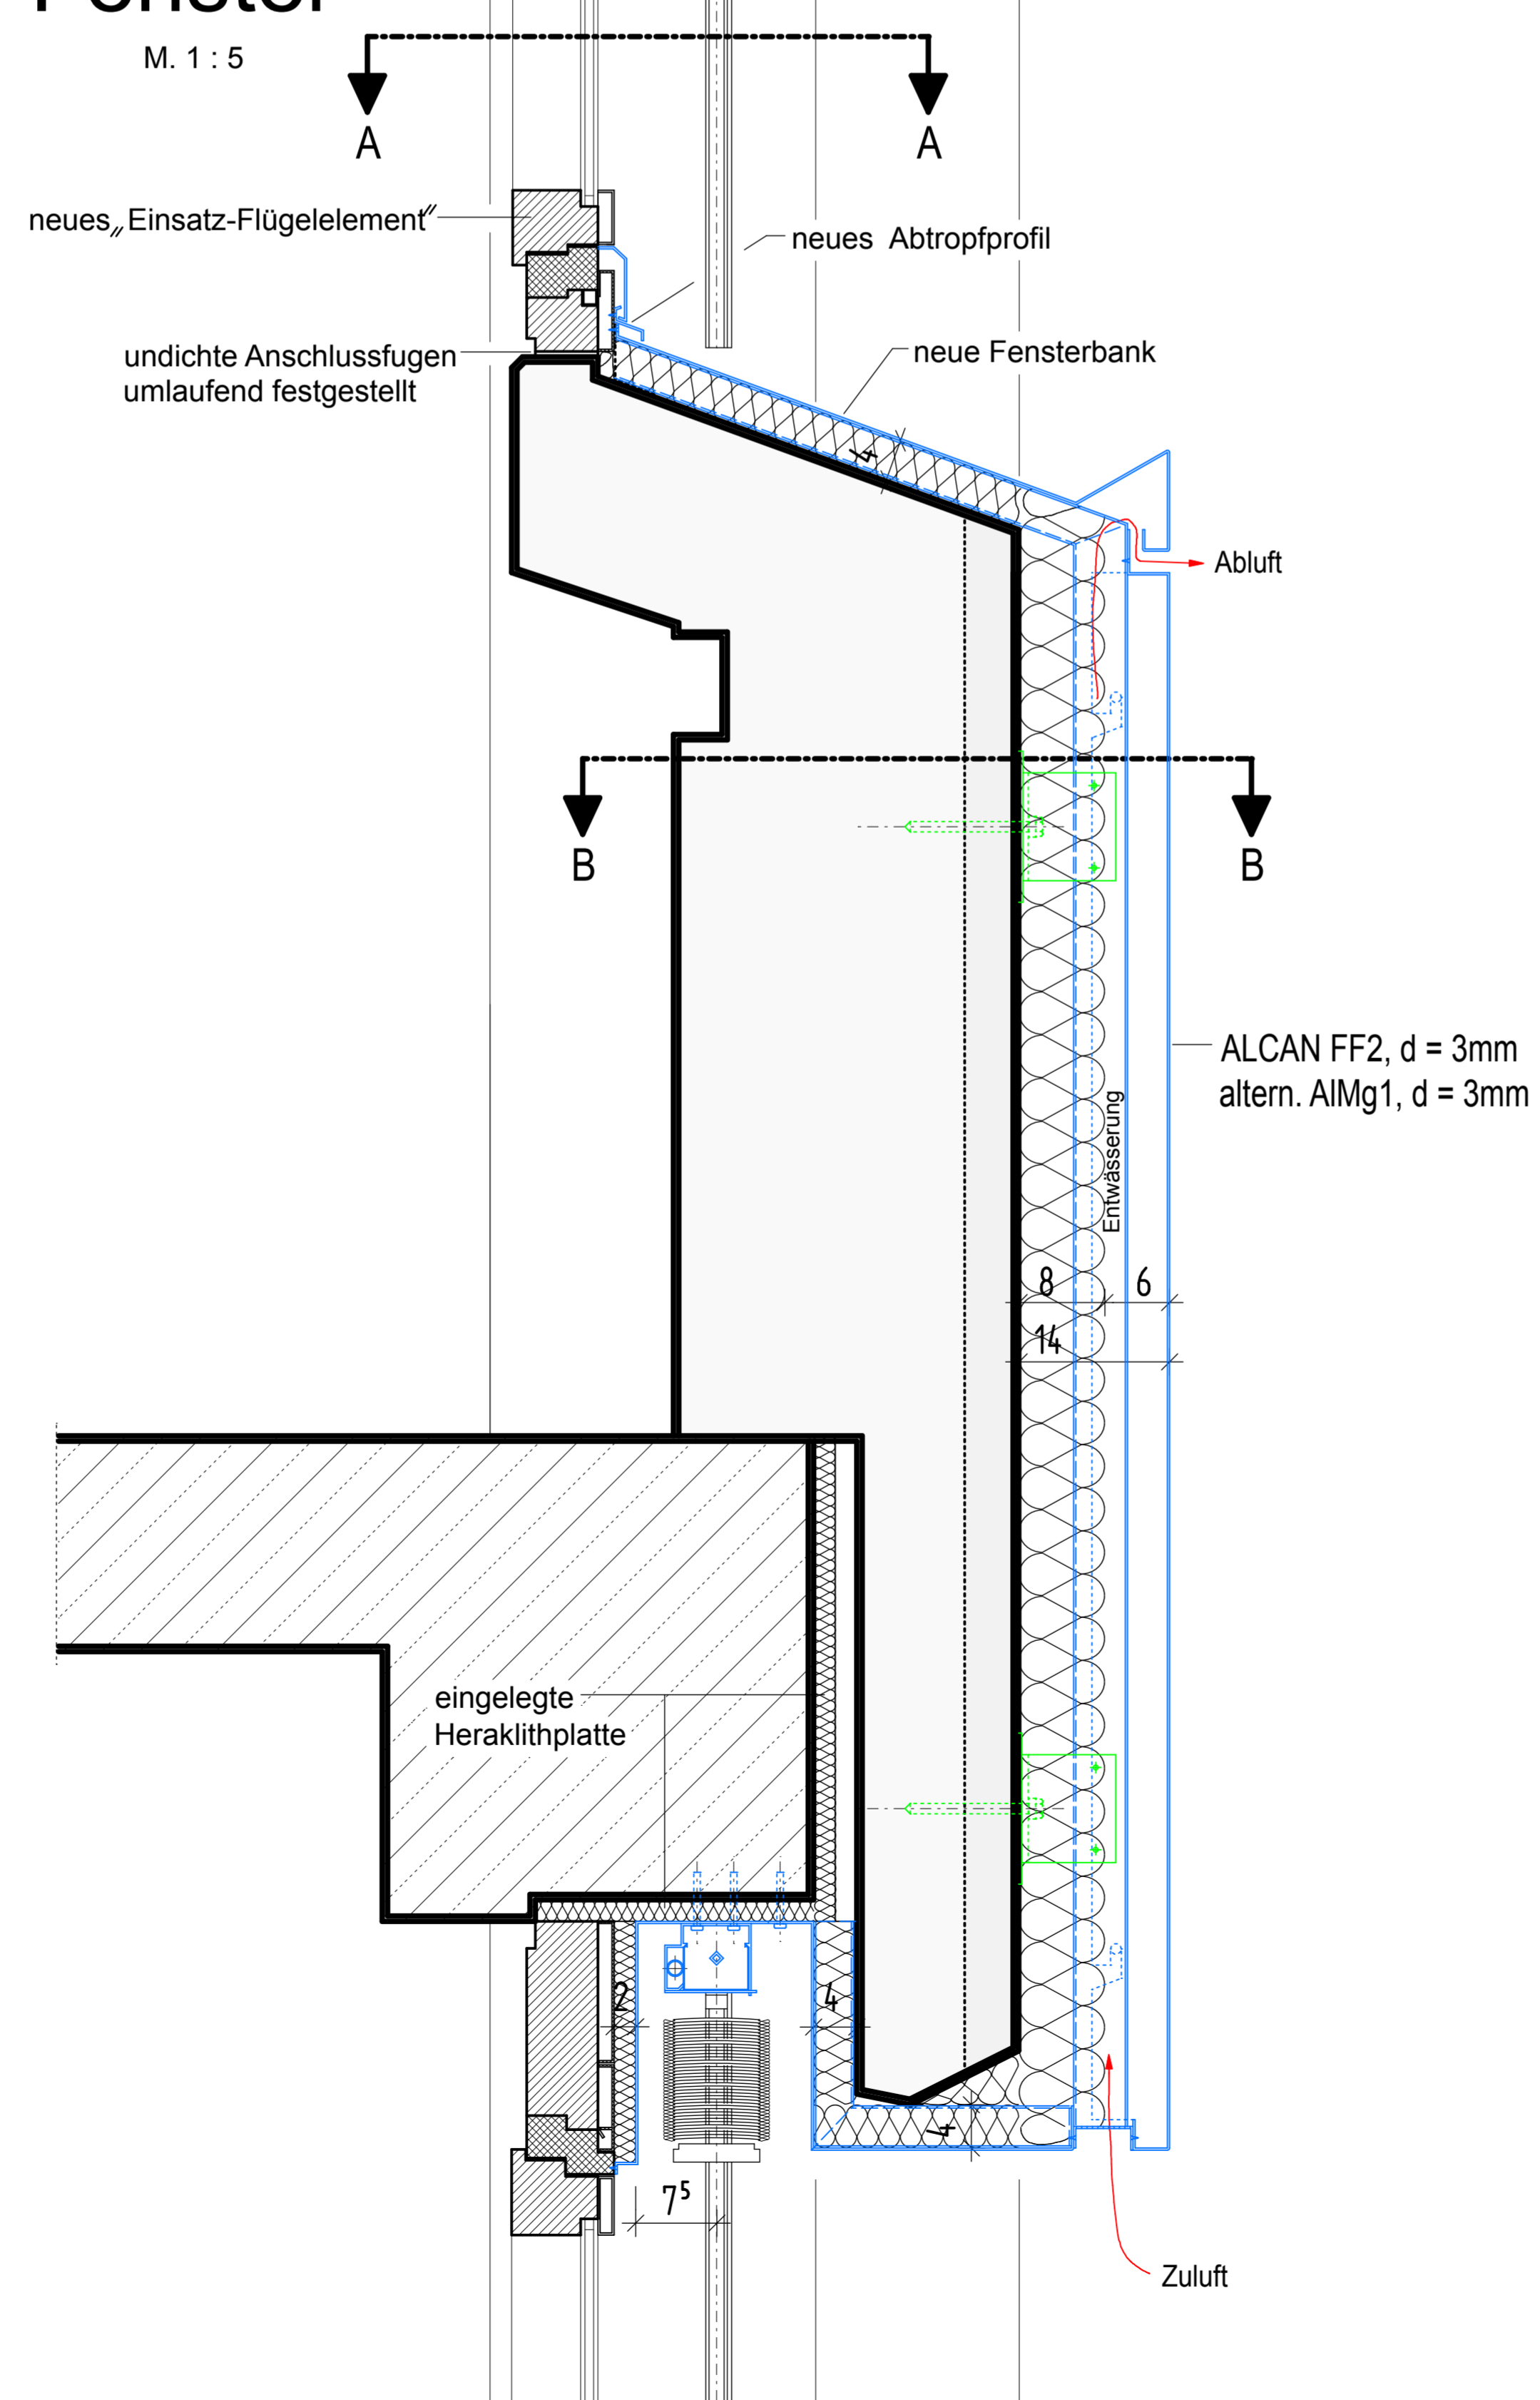

Neues Fenster M. 1:5

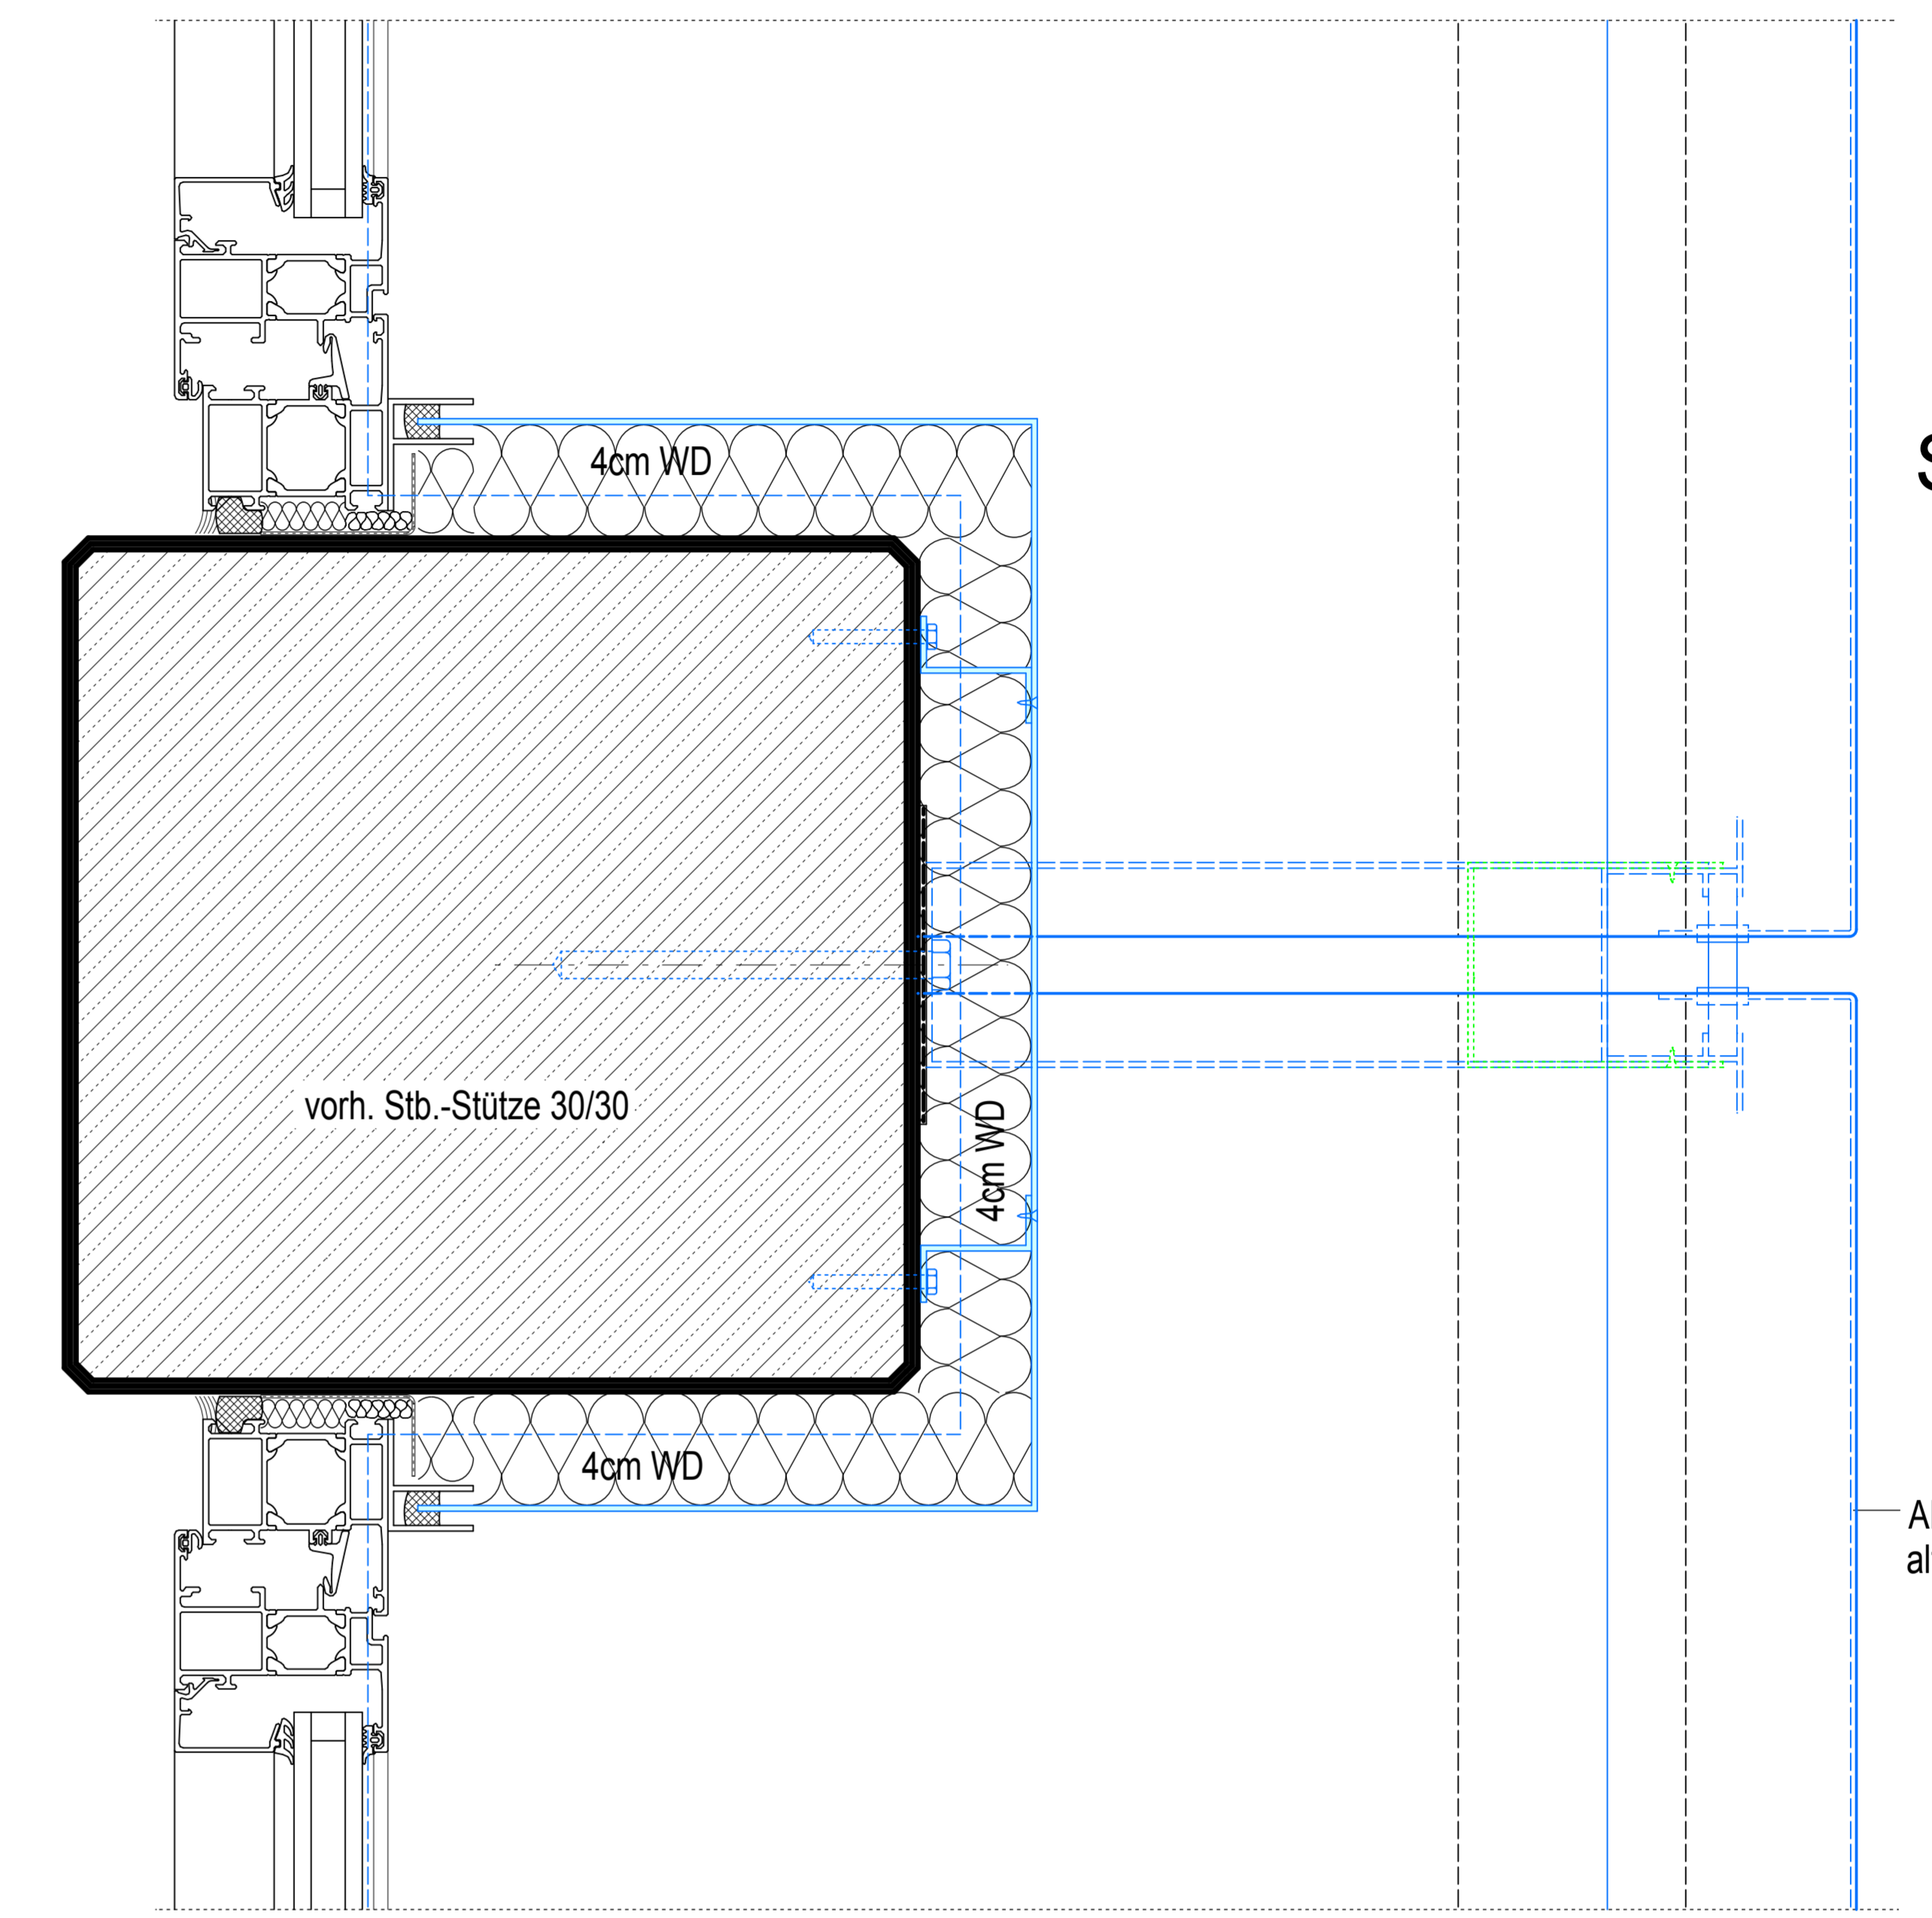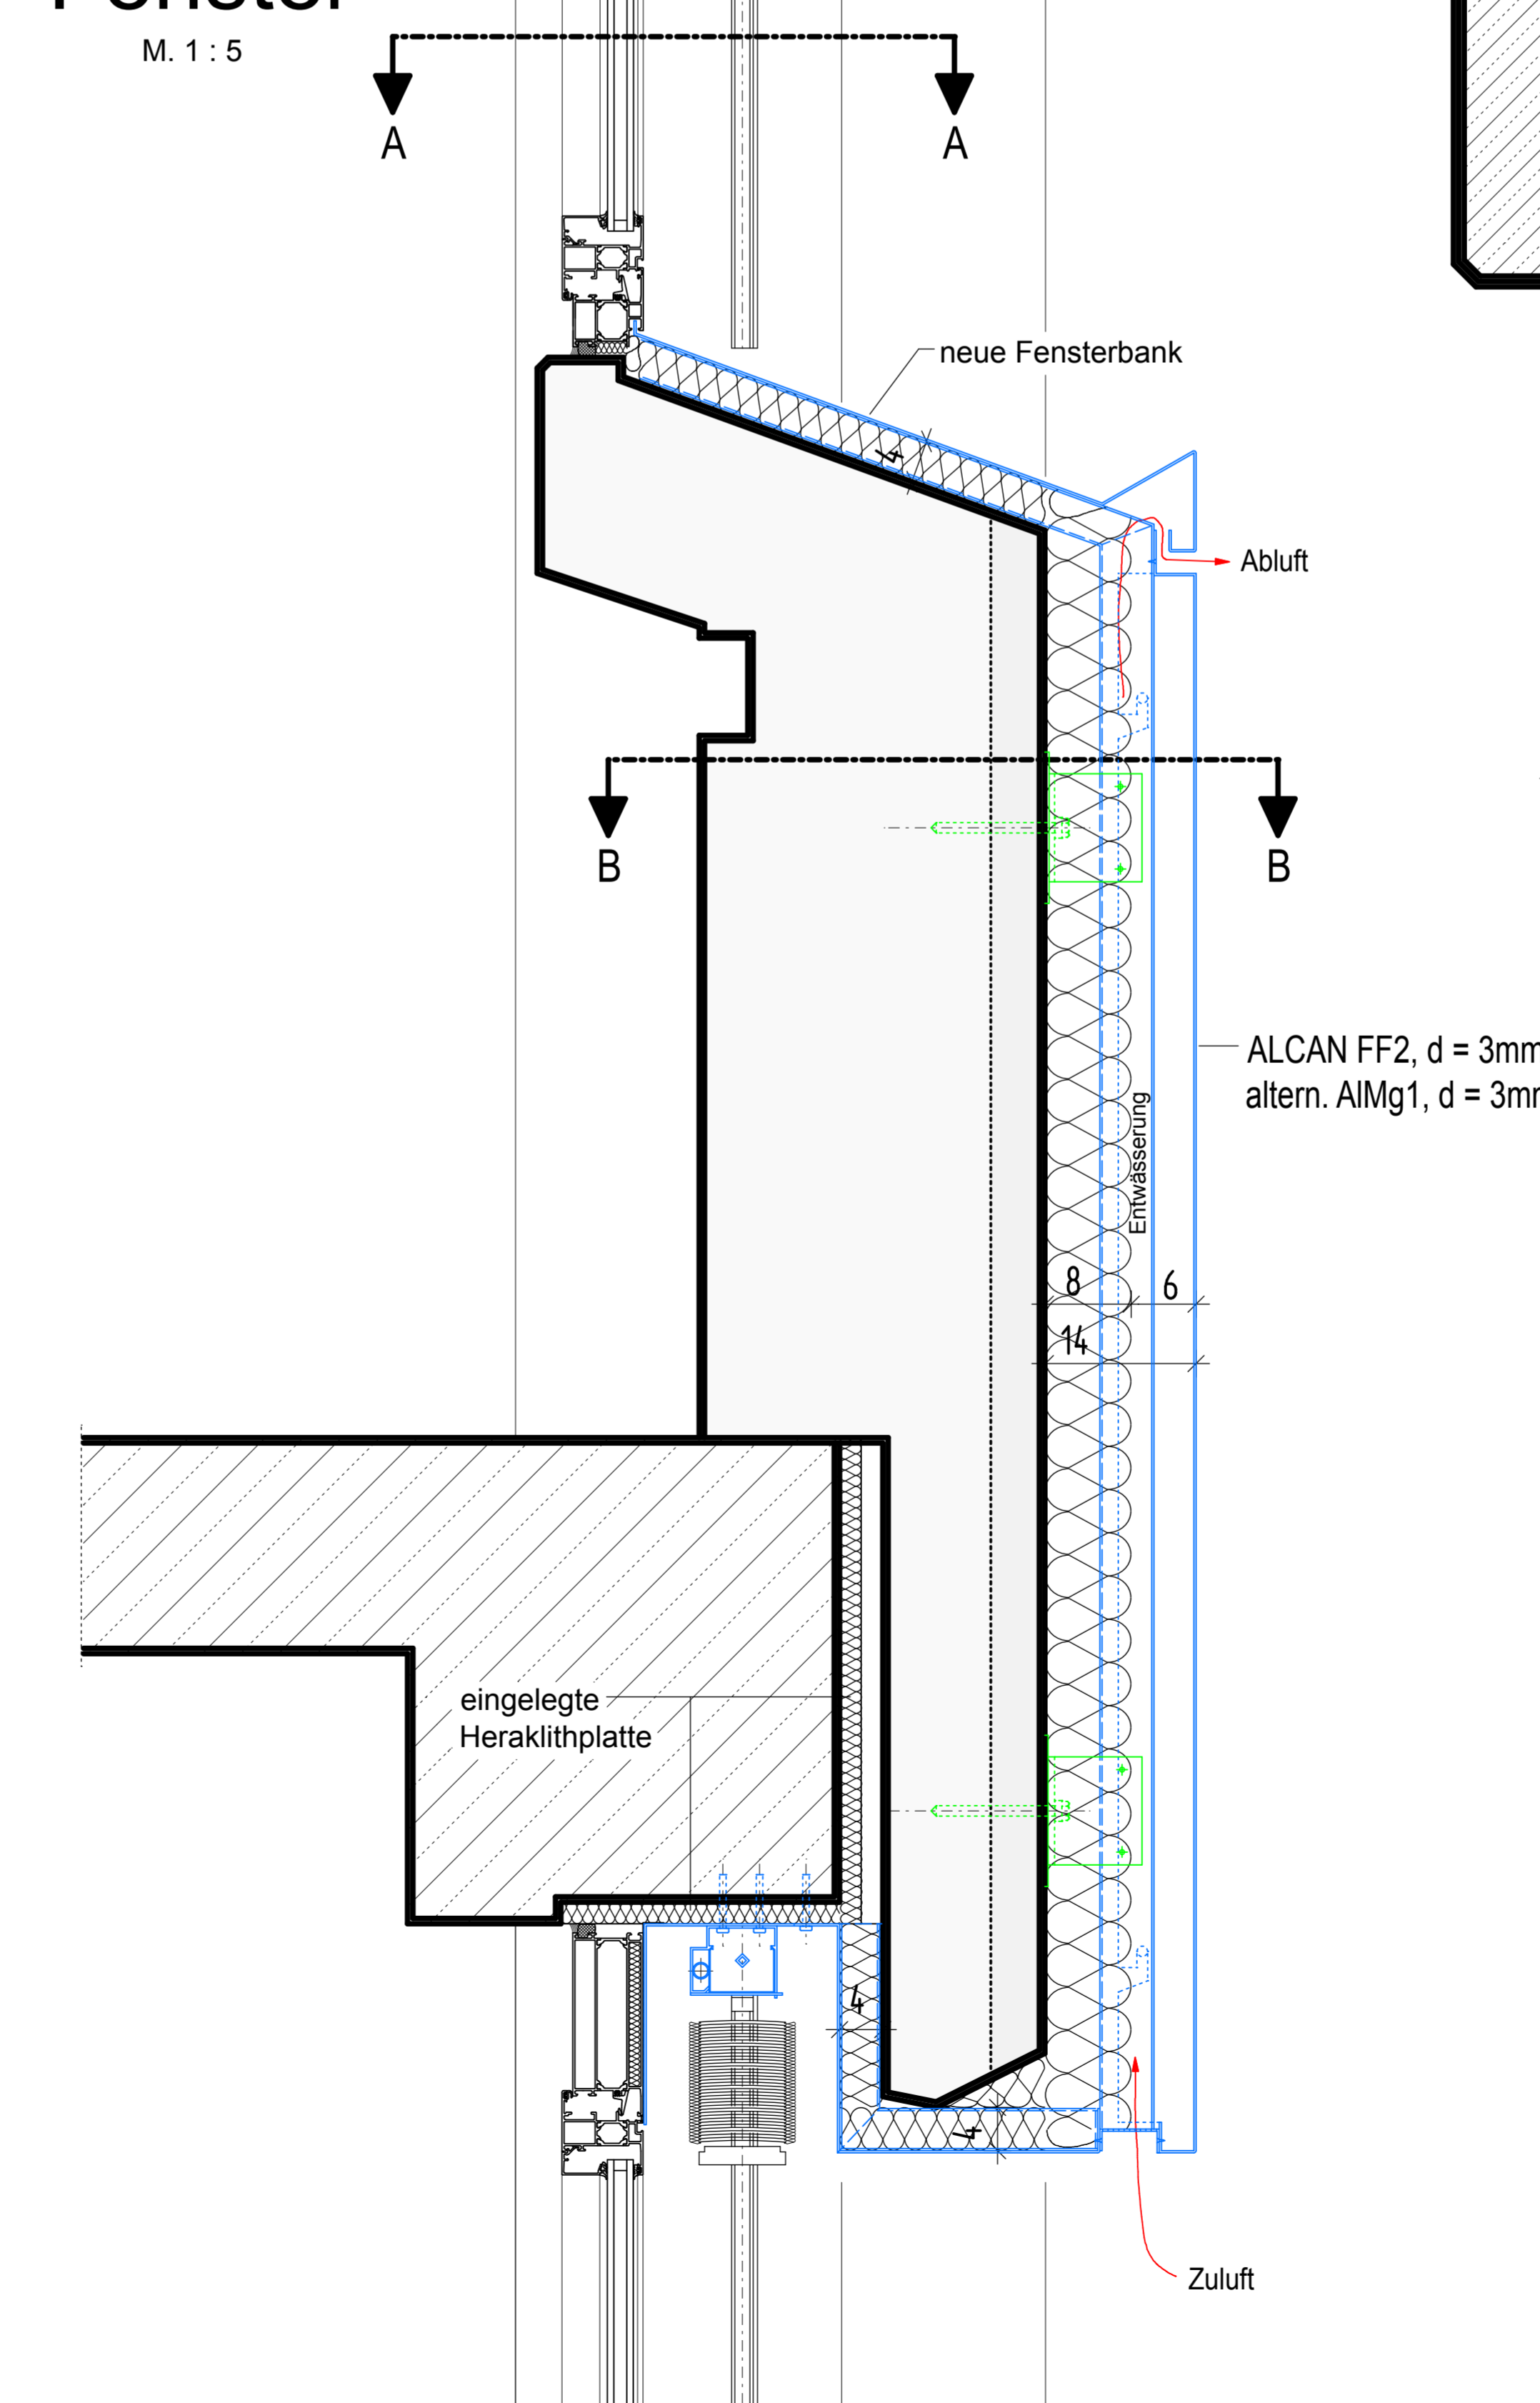

Schnitt A - A M. 1:2

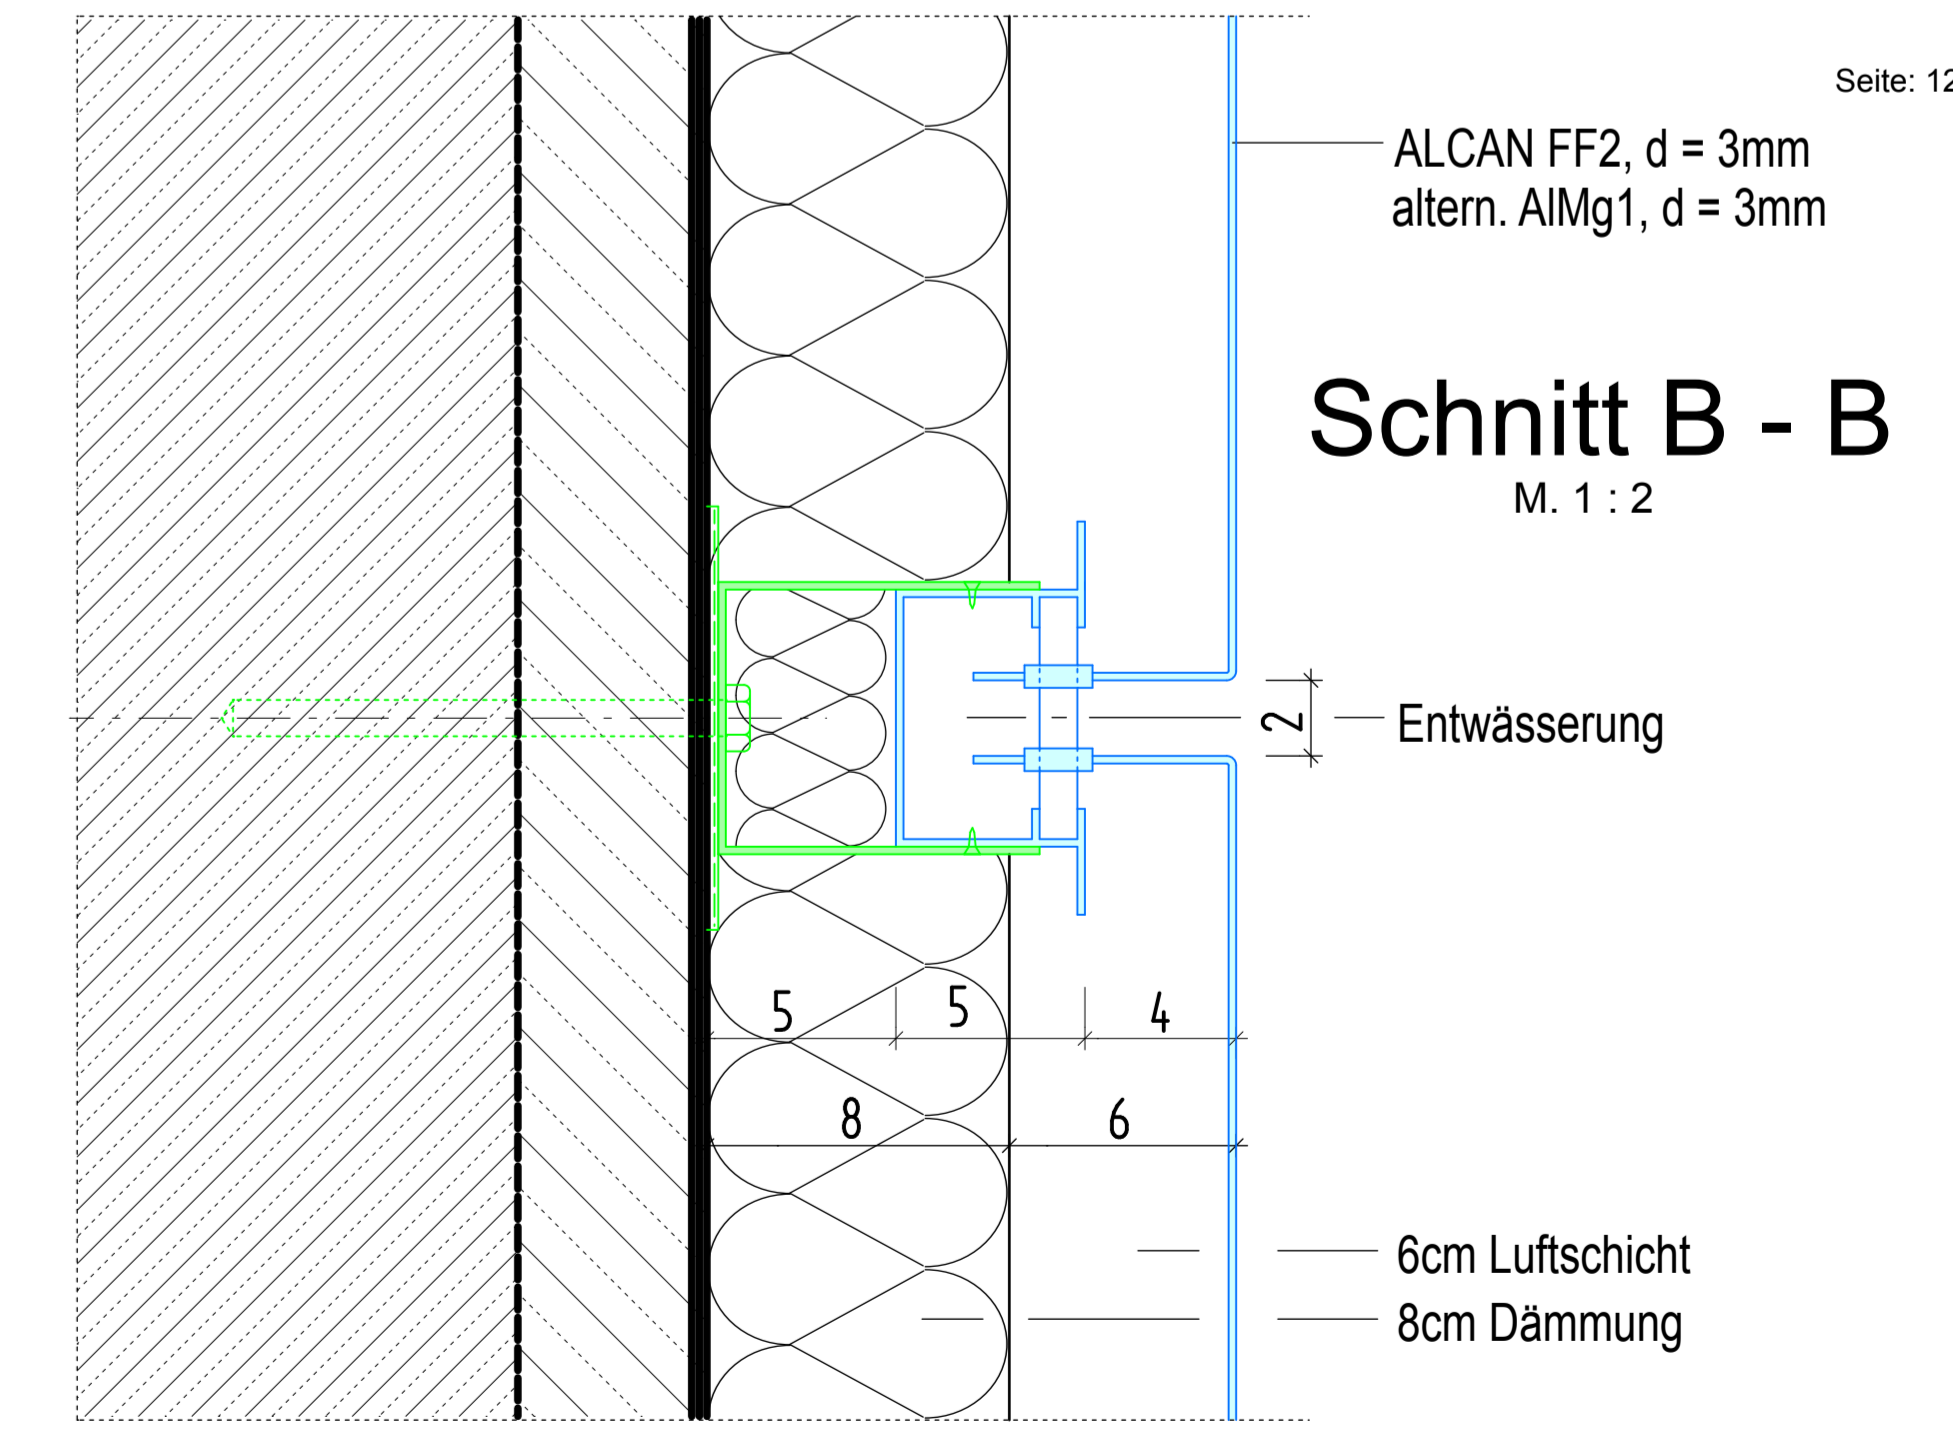

Schnitt B - B M. 1:2